


VERBODEN TOEGANG

- School
- School
- MDU
- Dorpshuis

Schiedamschen
 Burgwal (27F)

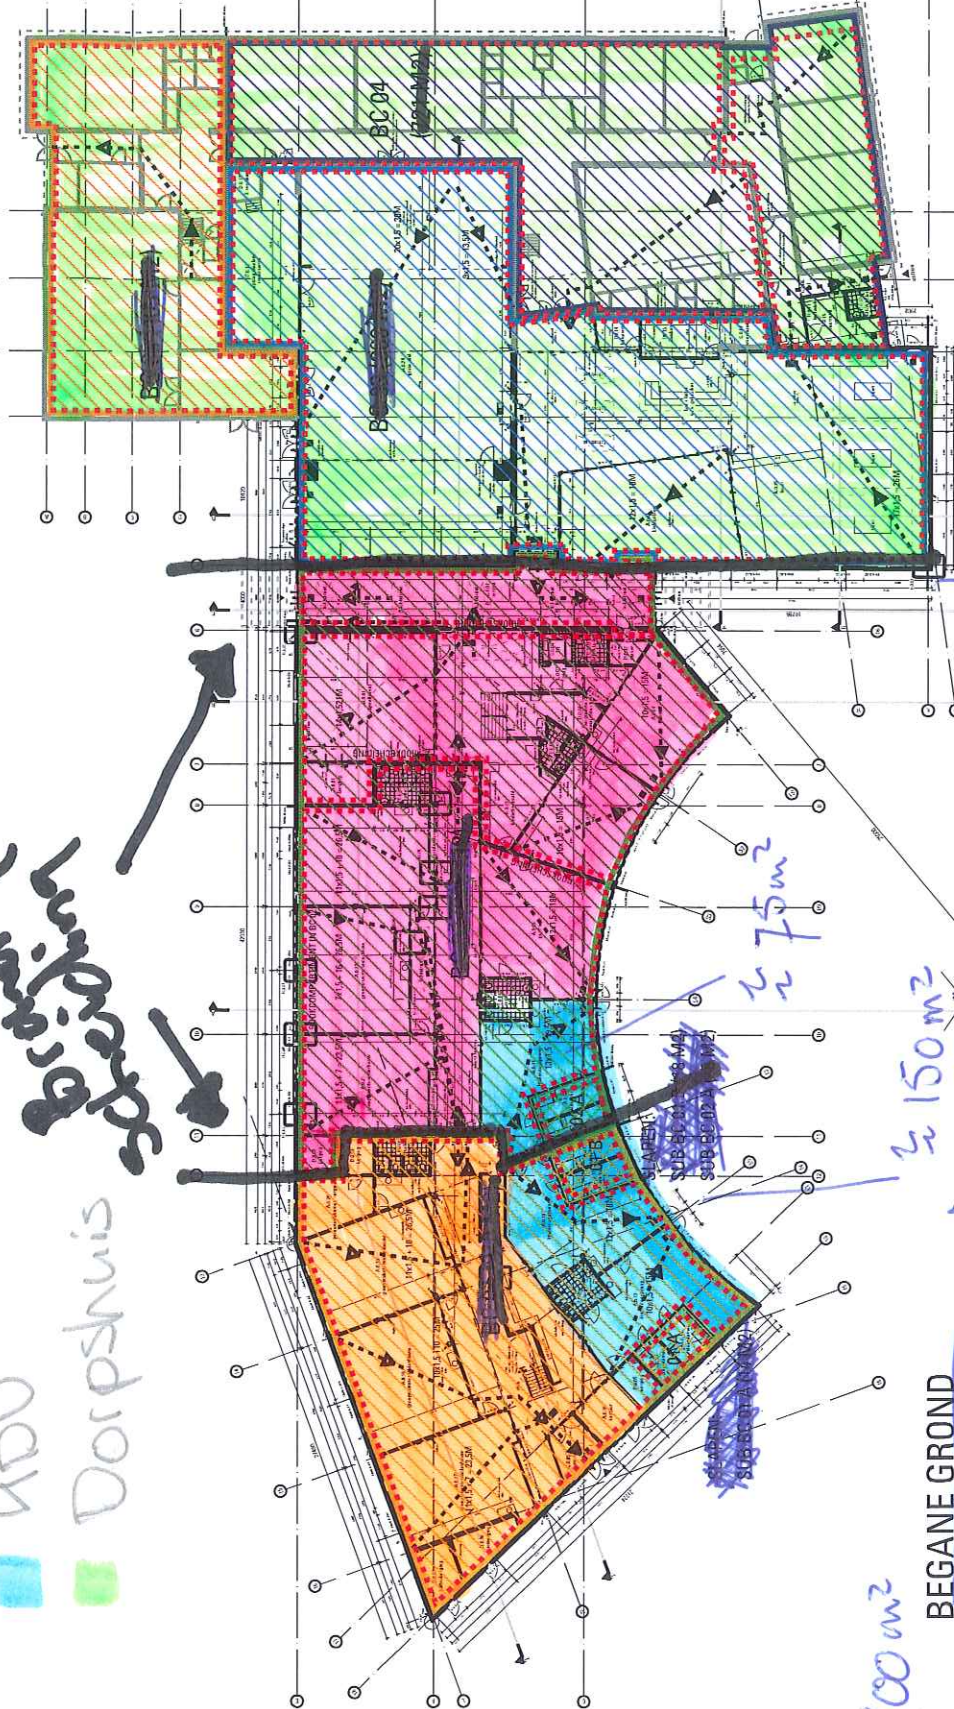

BEGANE GROND